


PLAN

4-1/2" COLORED & STAMPED P.C. CONCRETE, 4,000 PSI, CORAL RED SOLDIER COURSE PATTERN.

4 1/2" COLORED & STAMPED P.C. CONCRETE, 4,000 PSI, FRENCH GRAY RANDOM ASHLAR PATTERN

NOTES:
SEE LANDSCAPE/STREETSCAPE PLANS FOR JOINT LAYOUTS, TREEWELL & STREETSCAPE APPURTENANCES

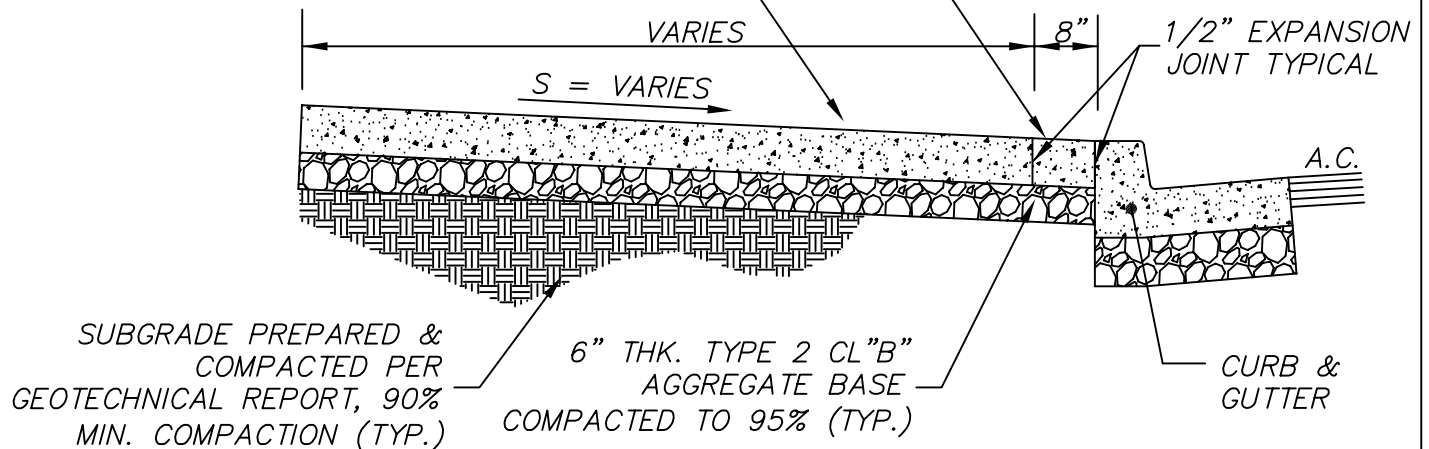

SECTION A-A

NO.	REVISION	DATE	STANDARD DETAILS FOR PUBLIC WORKS CONSTRUCTION	SECTION	RENO
1	DIFF. DRAWING	01/04	COLORED AND STAMPED P.C. CONCRETE SIDEWALK	DRAWING NO.	R-104B (312)
				DATE	08-01
				PAGE	105
APPROVED BY:	G.S.	01/04			